


EXHIBIT No. I
TO THE DECLARATION OF CONDOMINIUM OF
THE VILLAS AT MANGROVE BAY, A CONDOMINIUM
LOCATION OF CONDOMINIUM UNITS AND
LOCATION OF COMMON AND LIMITED COMMON ELEMENTS
PLOT PLAN

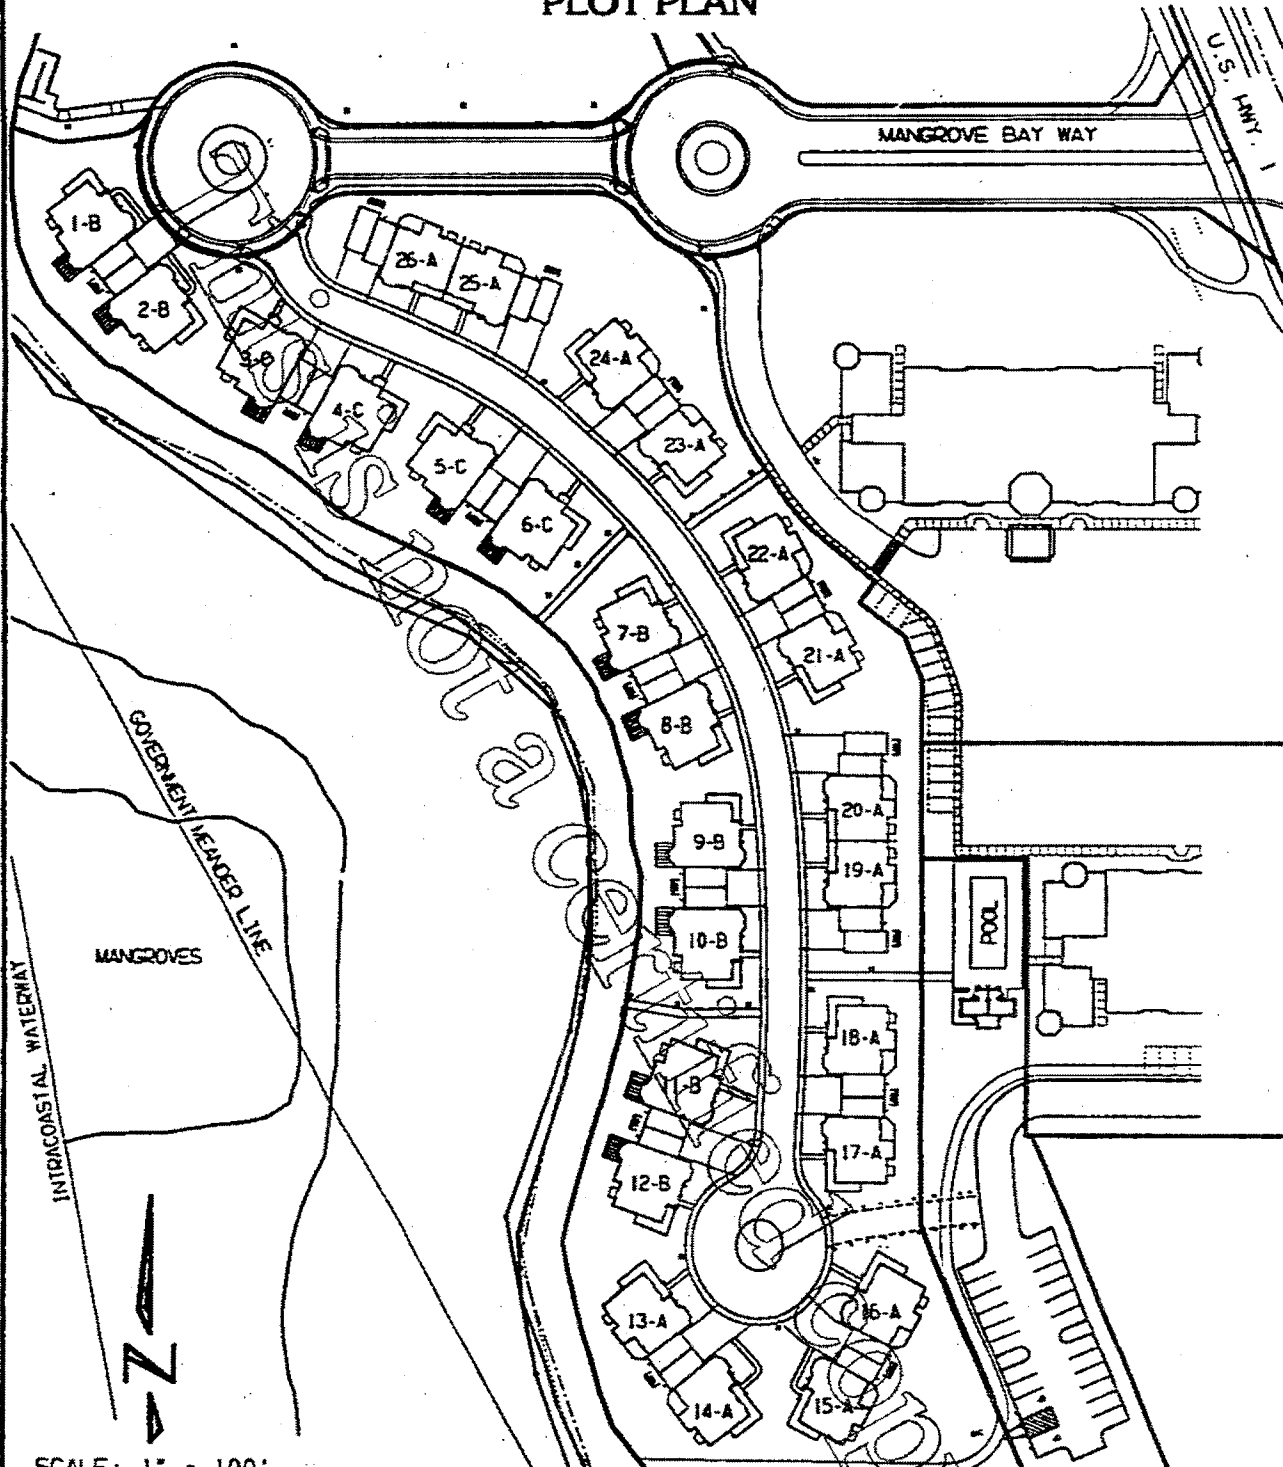

SCALE: 1" = 100'



Keshavarz & Associates, Inc.
 CONSULTING ENGINEERS - SURVEYORS
 1200 N. Chesapeake Avenue, Suite 206
 West Palm Beach, Florida 33409
 Tel: (561) 839-8888 Fax: (561) 839-3024 LA 0007

MANGROVE BAY

DRAWN BY:	RS
CHECKED BY:	RS
DATE:	3/31/2000
REVISED:	
FIELDWORK:	

PROJECT No.	96567
SCALE:	1" = 100'
SHEET NO.	3 OF 49